# record of survey No. 34 - 71

IN UNINCORPORATED TERRITORY, COUNTY OF MONO, STATE OF CALIFORNIA BEING A SURVEY OF LOTS 18,19 & 20, BLOCK 28 OF SILVER LAKE PINES NO.5 RECORDED IN MAP BOOK 1 PAGE 11 IN THE OFFICE OF THE MONO COUNTY RECORDER. BEING LOCATED IN THE NW 1/4 OF SEC. 21, T.2S., R.26E., M.D.B.& M.

#### SURVEYOR'S STATEMENT:

THIS MAP CORRECTLY REPRESENTS A SURVEY MADE
BY ME OR UNDER MY DIRECTION IN CONFORMANCE
WITH THE REQUIREMENTS OF THE LAND SURVEYORS'
ACT AT THE REQUEST OF JUDY MARKHAM
IN JULY 1998.

DAVID A. LAVERTY DATE

L.S. 4587 LIC. EXP. 9-30-02

EXP. 9/30/02

NO. 4587

### COUNTY SURVEYOR'S STATEMENT:

COUNTY SURVEYOR

JOHN K. BECK
L.S. 3884

DATE
LIC. EXP. 6-30

LAND SULL INSTRICT OF JULY 100 TO JULY 100

## RECORDER'S STATEMENT:

FILED THIS 5th DAY OF April 1999, AT 4:05 P.M. IN BOOK 3 OF RECORD OF SURVEY MAPS AT PAGE 68 AT THE REQUEST OF JUDY MARKHAM.

INSTRUMENT NO. : # 267/
FEE : # 7.00


RENN NOLAN
MONO COUNTY RECORDER

# BASIS OF BEARINGS

THE BASIS OF BEARINGS FOR THIS MAP
IS THE NORTH TRACT LINE OF SILVER LAKE PINES
NO. 5 BETWEEN FOUND MONUMENTS AT NORTHWEST CORNER
OF SAID TRACT AND NORTHWEST CORNER LOT 20, BLOCK 28
AND SHOWN HEREON AS N 88°05'47" W,
RECORD PER MAP BOOK 1 PAGE 11.

#### **LEGEND**

- O SET 5/8" REBAR WITH CAP, "L.S. 4587"
- FOUND MONUMENT AS NOTED
- M MEASURED
- P PROPORTIONED
- C CALCULATED
- R1 RECORD INFORMATION PER MB 1/11
- R2 RECORD INFORMATION PER PMB 2/38
- R3 RECORD INFORMATION PER RSMB 1/90

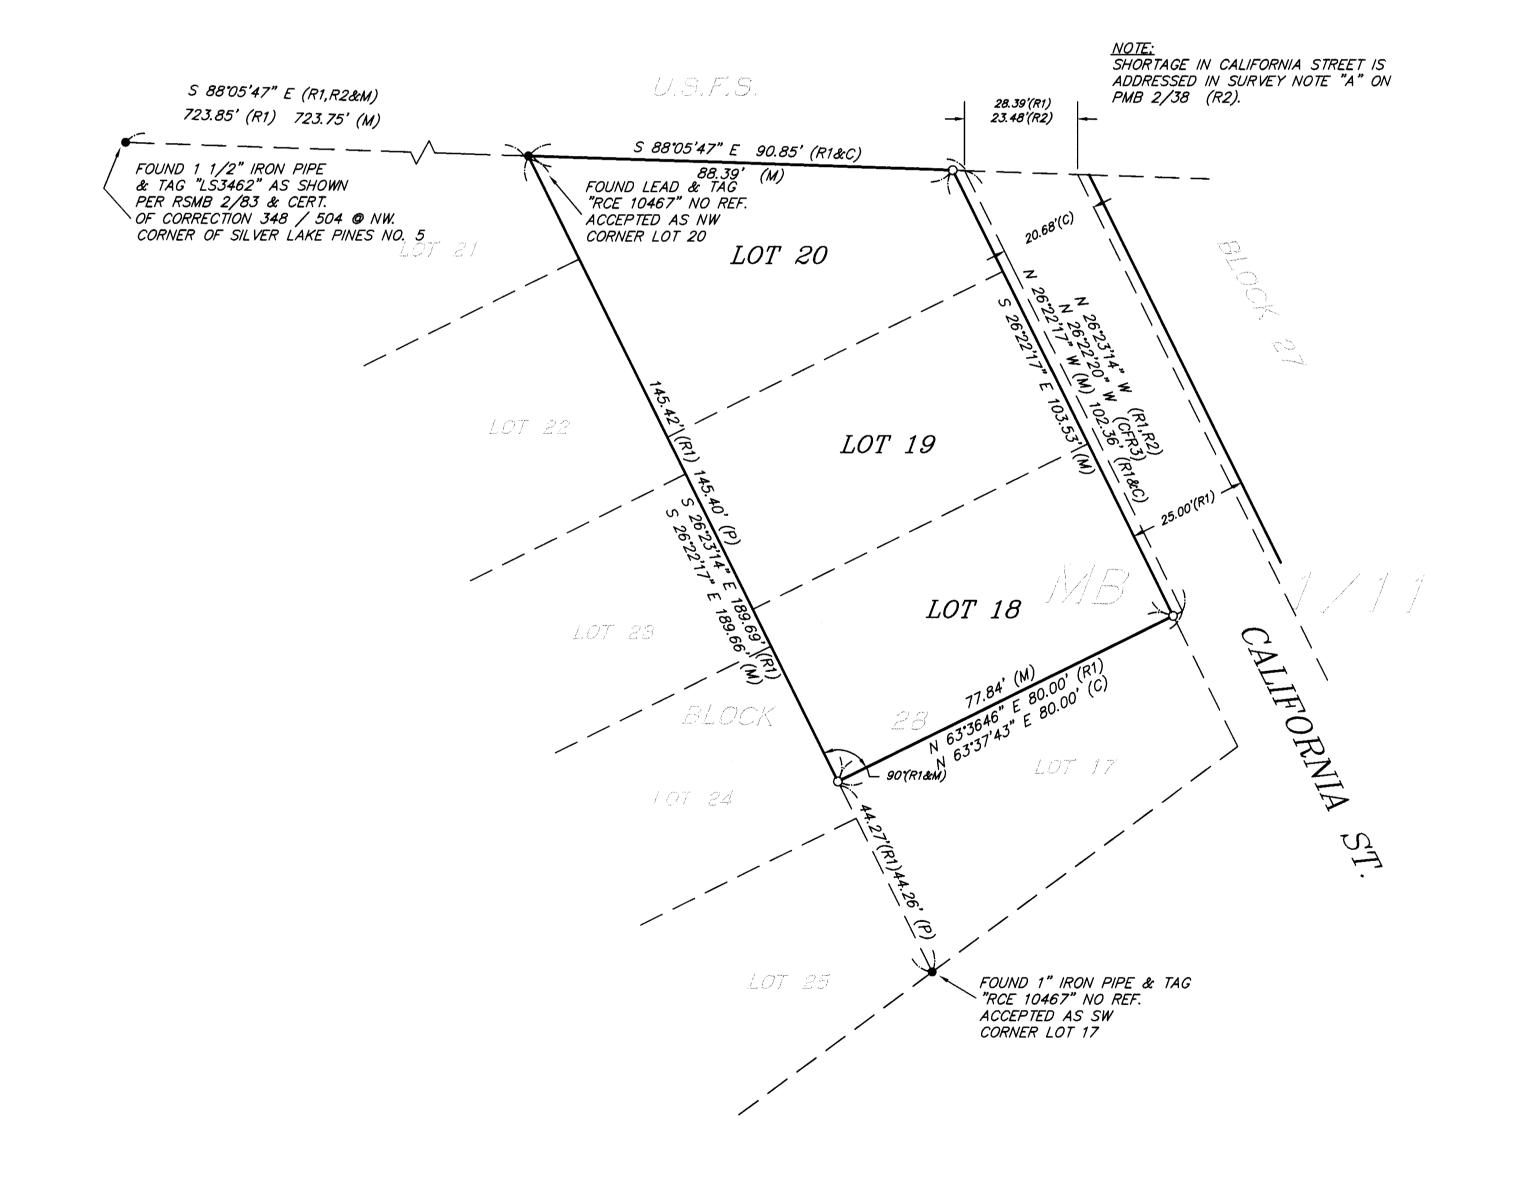

300K \_ ジ\_\_\_ OF RECORD OF SURVEY MAPS AT PAGE \_\_

triad/holmes associates 1711/1711RS